


Woodfield Subdivision

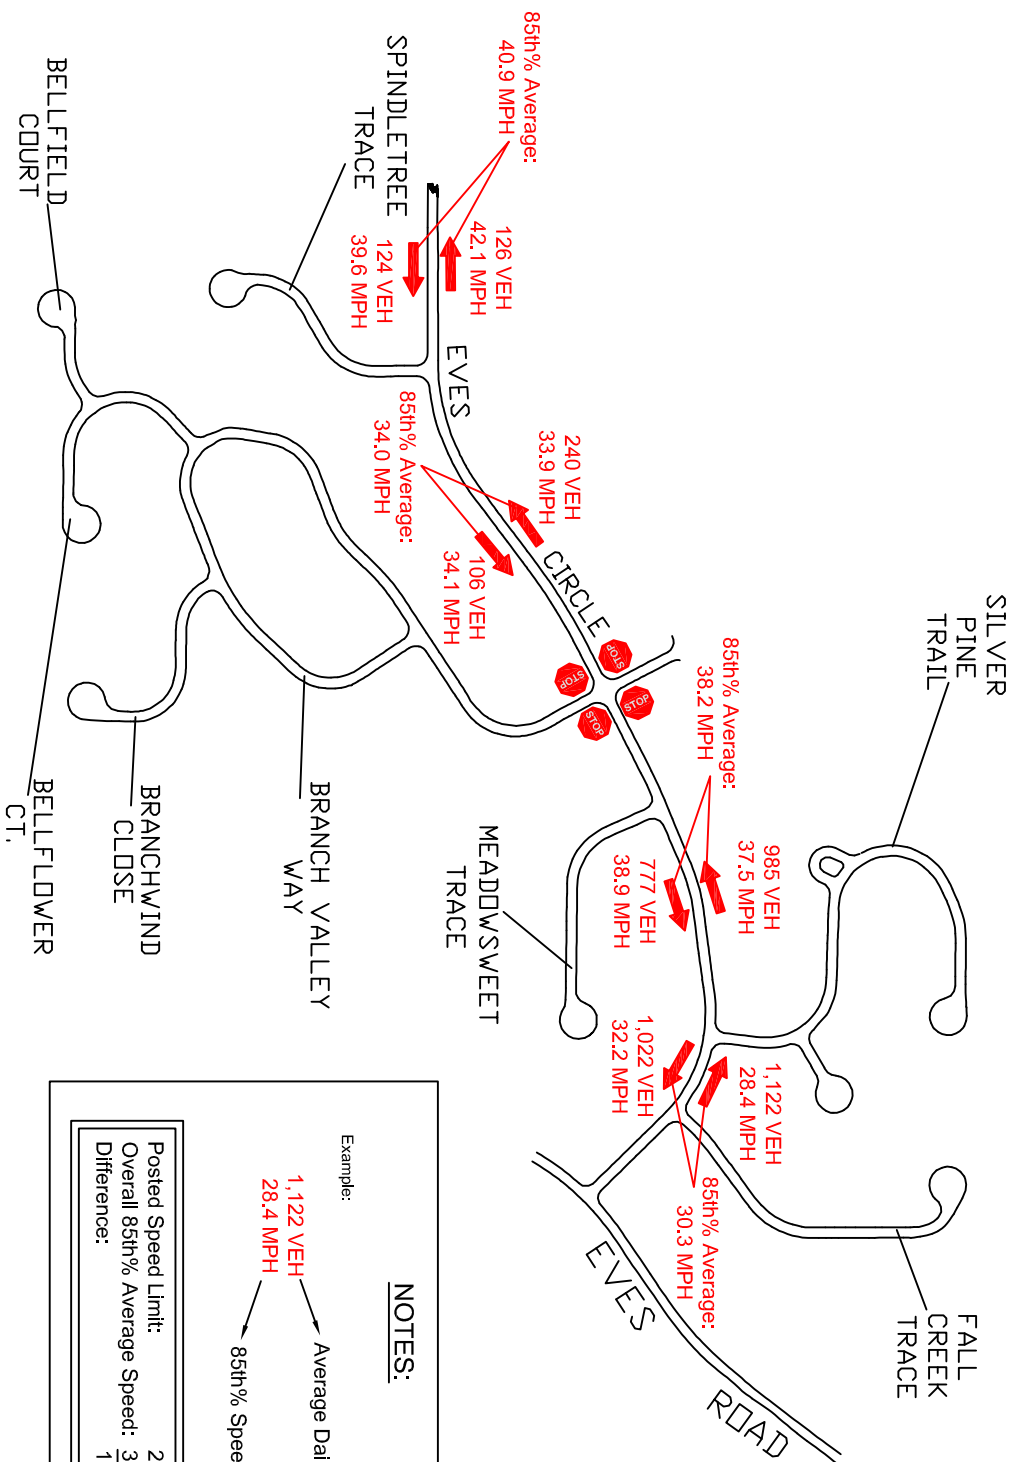

NOTES:

Example:
 1,122 VEH → Average Daily Traffic
 28.4 MPH → 85th% Speed

Posted Speed Limit:	25 MPH
Overall 85th% Average Speed:	35.9 MPH
Difference:	10.9 MPH

Roswell DOT
 38 Hill Street
 Suite 235
 Roswell, GA 30075
 770-594-6420 office
 transcustomerservice@roswellga.com



PROJECT:
 Woodfield Subdivision
 Speed Study

Field Data Collected:
 2-3-2012

DATE PREPARED:
 2-6-2012

REVISIONS:
 .
 .
 .

SCALE:
 1"=500'

CAD by:
 Clayton Smith
 770-594-6427